

PLAN SHOWING THE PROPOSED
PLOT NO. _____
SURVEY NO. _____
SITUATED AT _____
BELONGING TO : Mr./Ms./Mrs _____






[illegible]

Vehicle Type	Required	Proposed Area(Sq. mt.)
Parking Area	664.57	508.00
Two/Three Stack Area	-	259.54
Visitor's Car Parking	66.48	73.20
On Site	-	0.06
Total	731.03	767.54
No of Cars Proposed	17	


BUILDING USE/SUBUSE DETAILS				
BUILDING NAME	BUILDING USE	BUILDING SUBUSE	BUILDING TYPE	FLOOR DETAILS
PROPOSED BUILDING(s)	Residential	Residential Apartment Bldg	NA	1 Stilt + 5 upper floors

Prop Name	Type	Subuse	Proposed Net Built Up Area	Parking Percentage	Visitor Parking Percentage	Req. Parking Area (Sq. Mts.)
-----------	------	--------	----------------------------	--------------------	----------------------------	------------------------------


USE CATEGORY	Residential	Residential Apartment Bldg	2215.23	864.91 (30.0%)	68.46 (10.0%)	731.03
TOTAL BUILT UP AREA AND DWELLING UNITS DETAILS						
BUILDING NAME	NO OF BLDG	TOTAL BUA	DEDUCTIONS ACCESS	NET BUA REG:	TWNTS.	NET PARKING
PROPOSED DWELLING	1	2736.66	2.00	2215.25	20	767.54
GRAND TOTAL	1	2736.66	2.00	2215.25	20.00	767.54

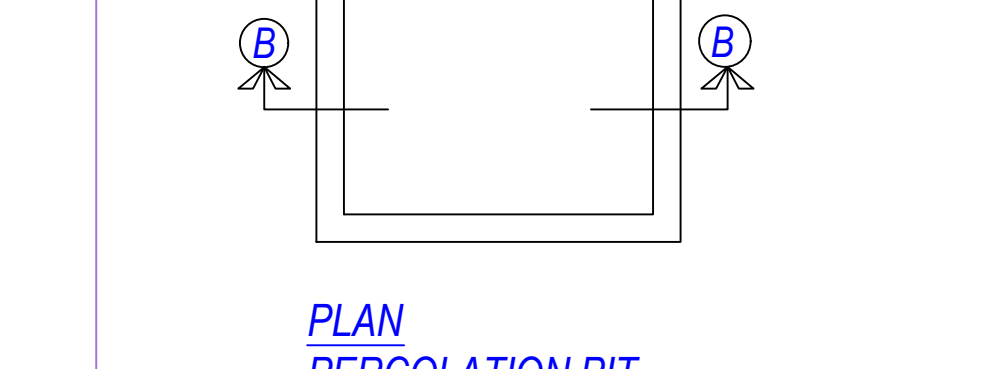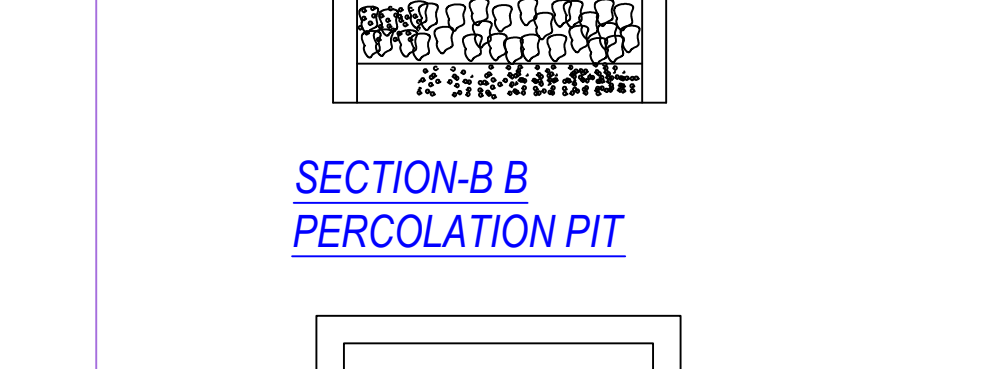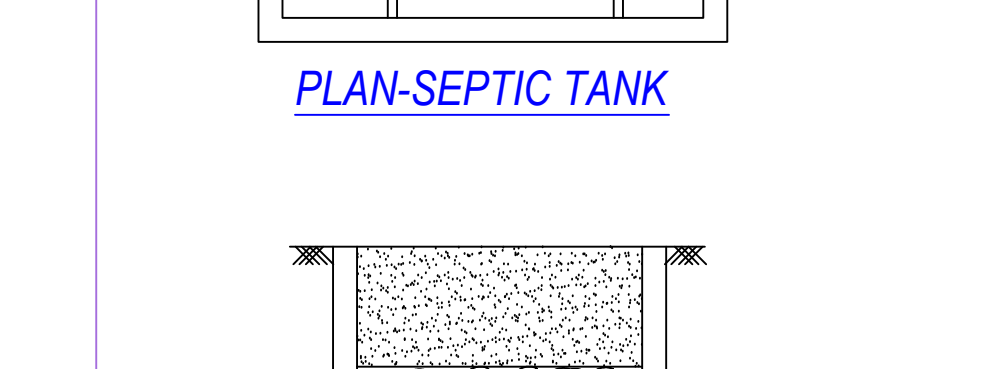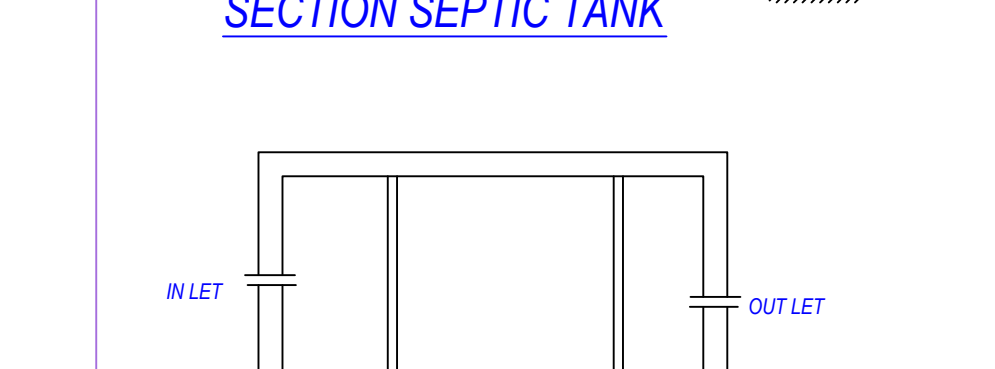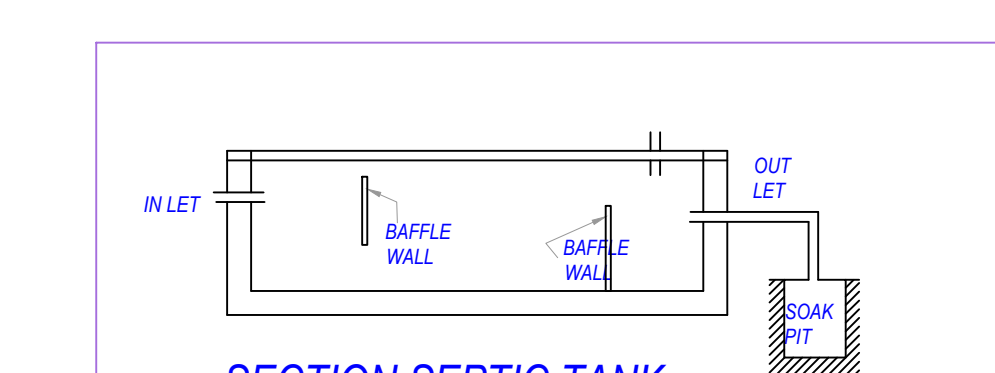


WPH

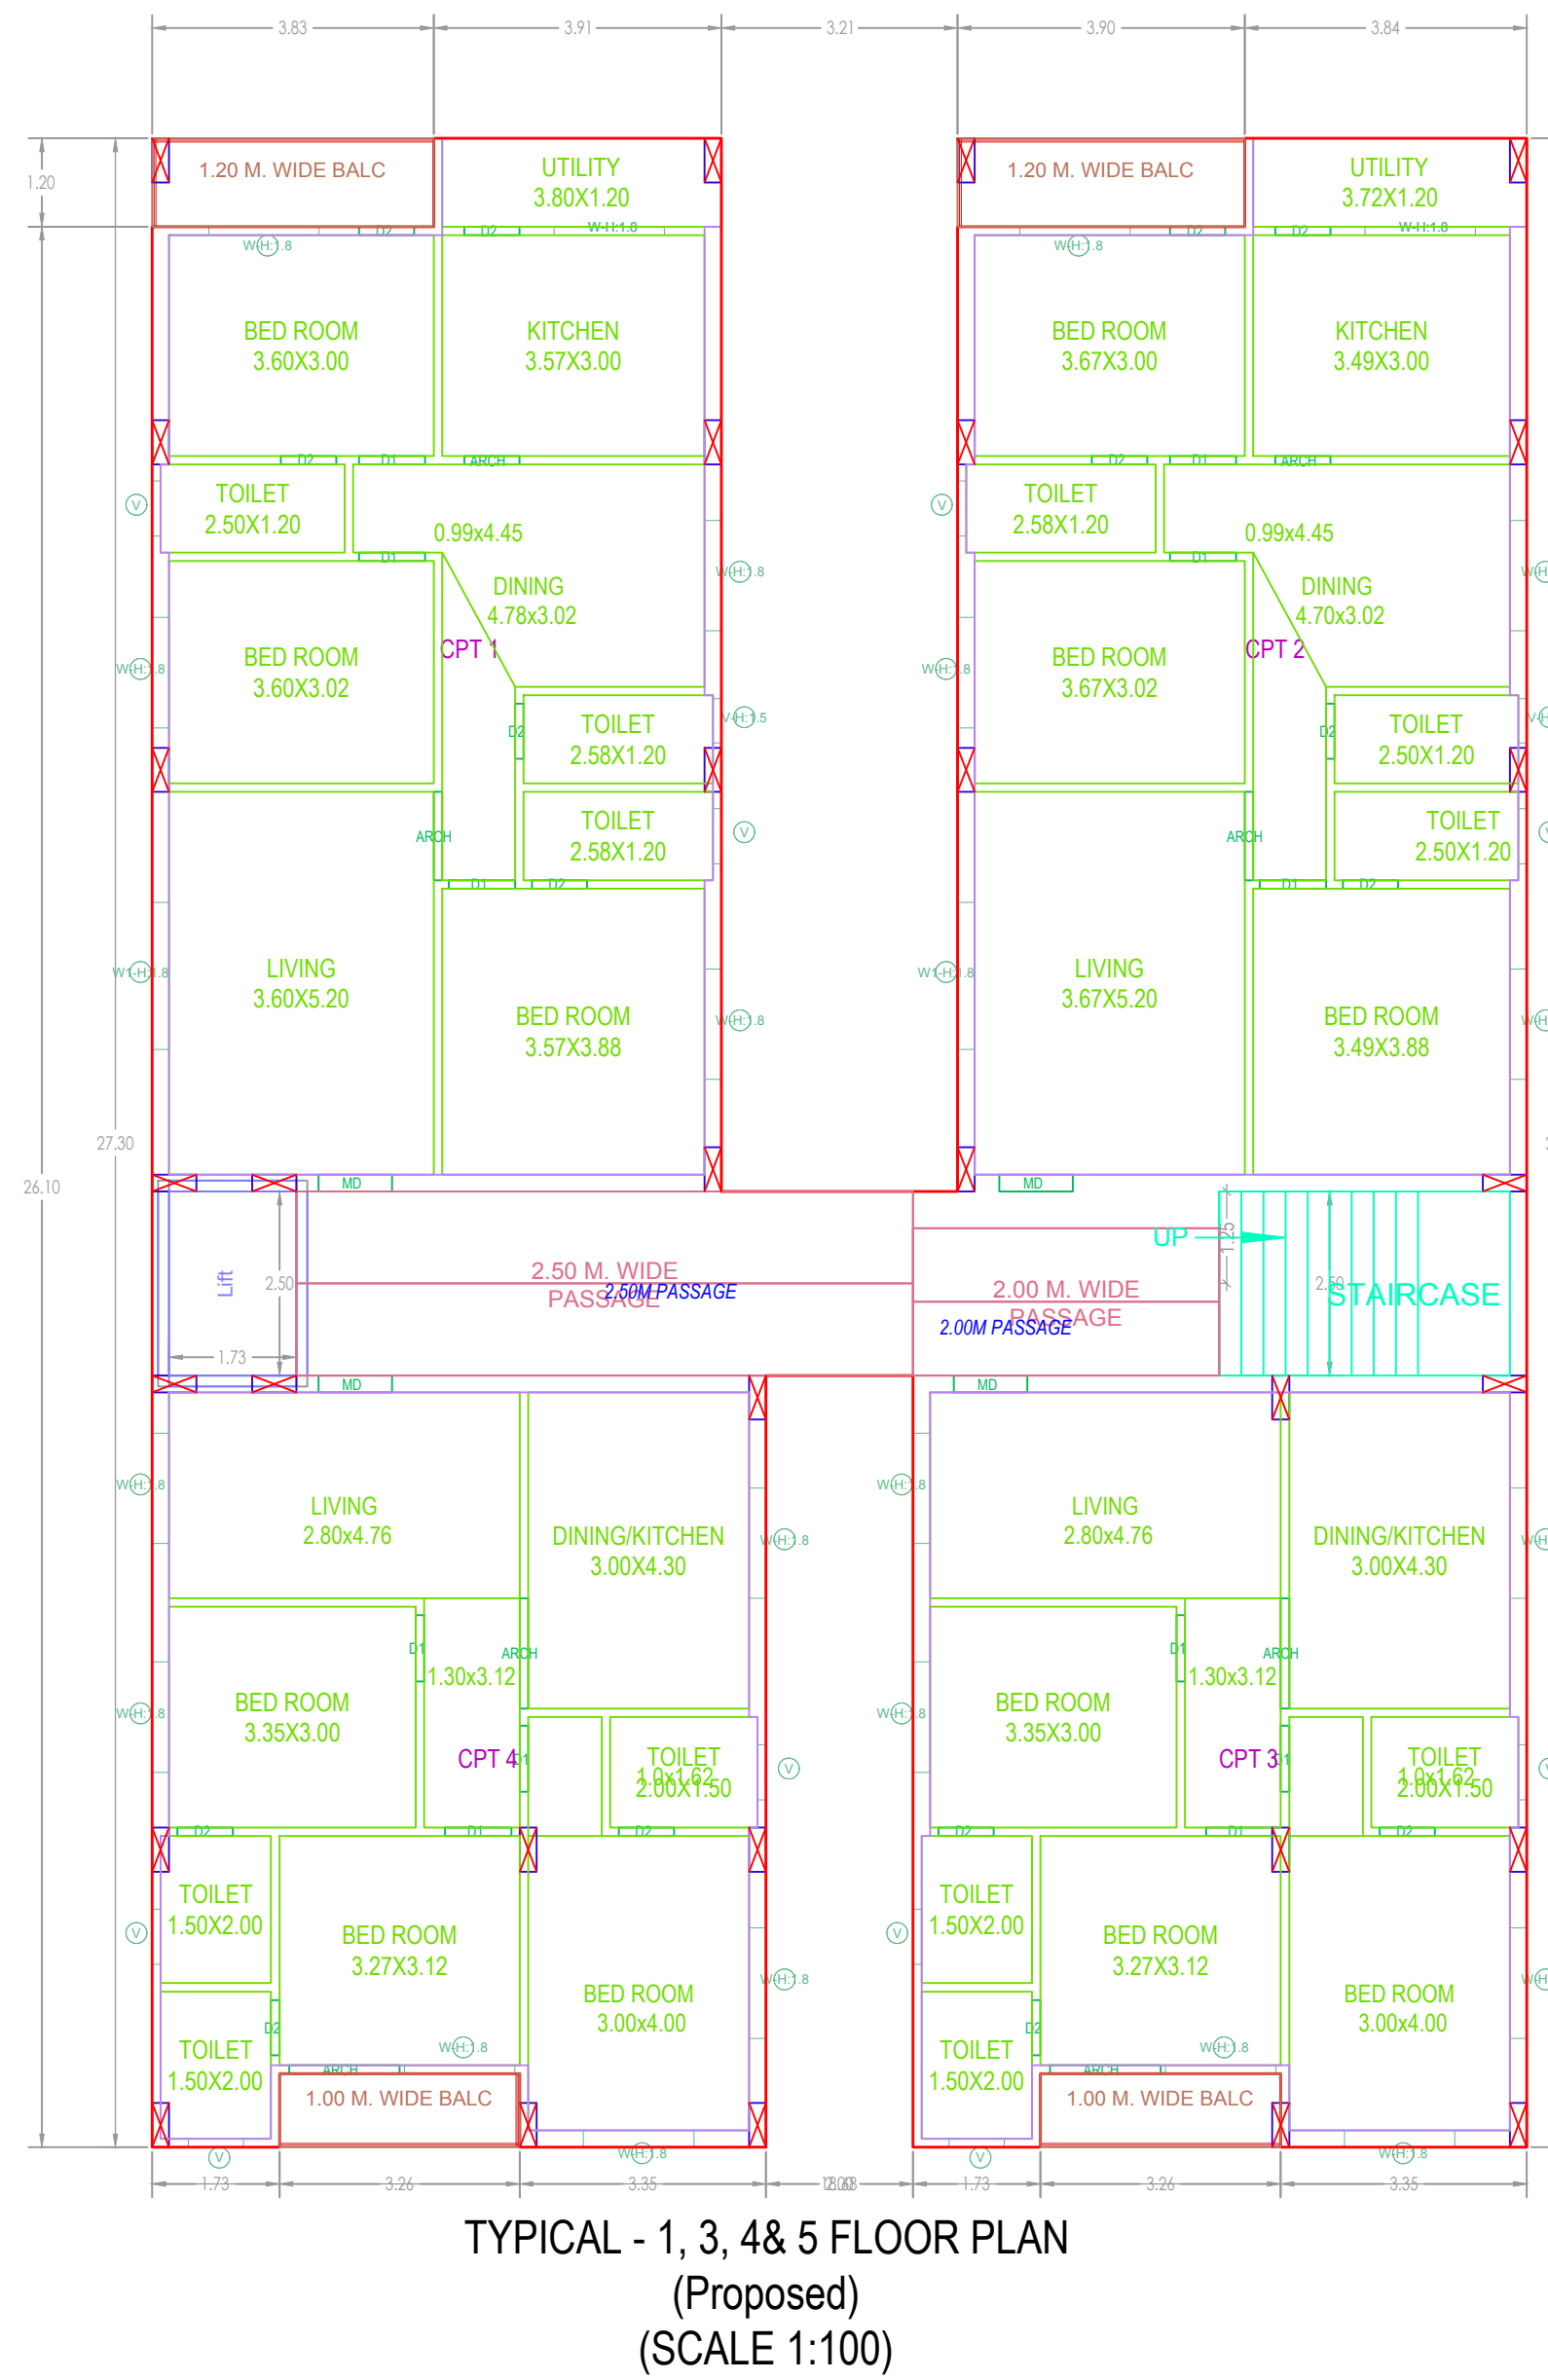

TYPICAL - 1, 3, 4& 5 FLOOR PLAN
(Proposed)
(SCALE 1:100)

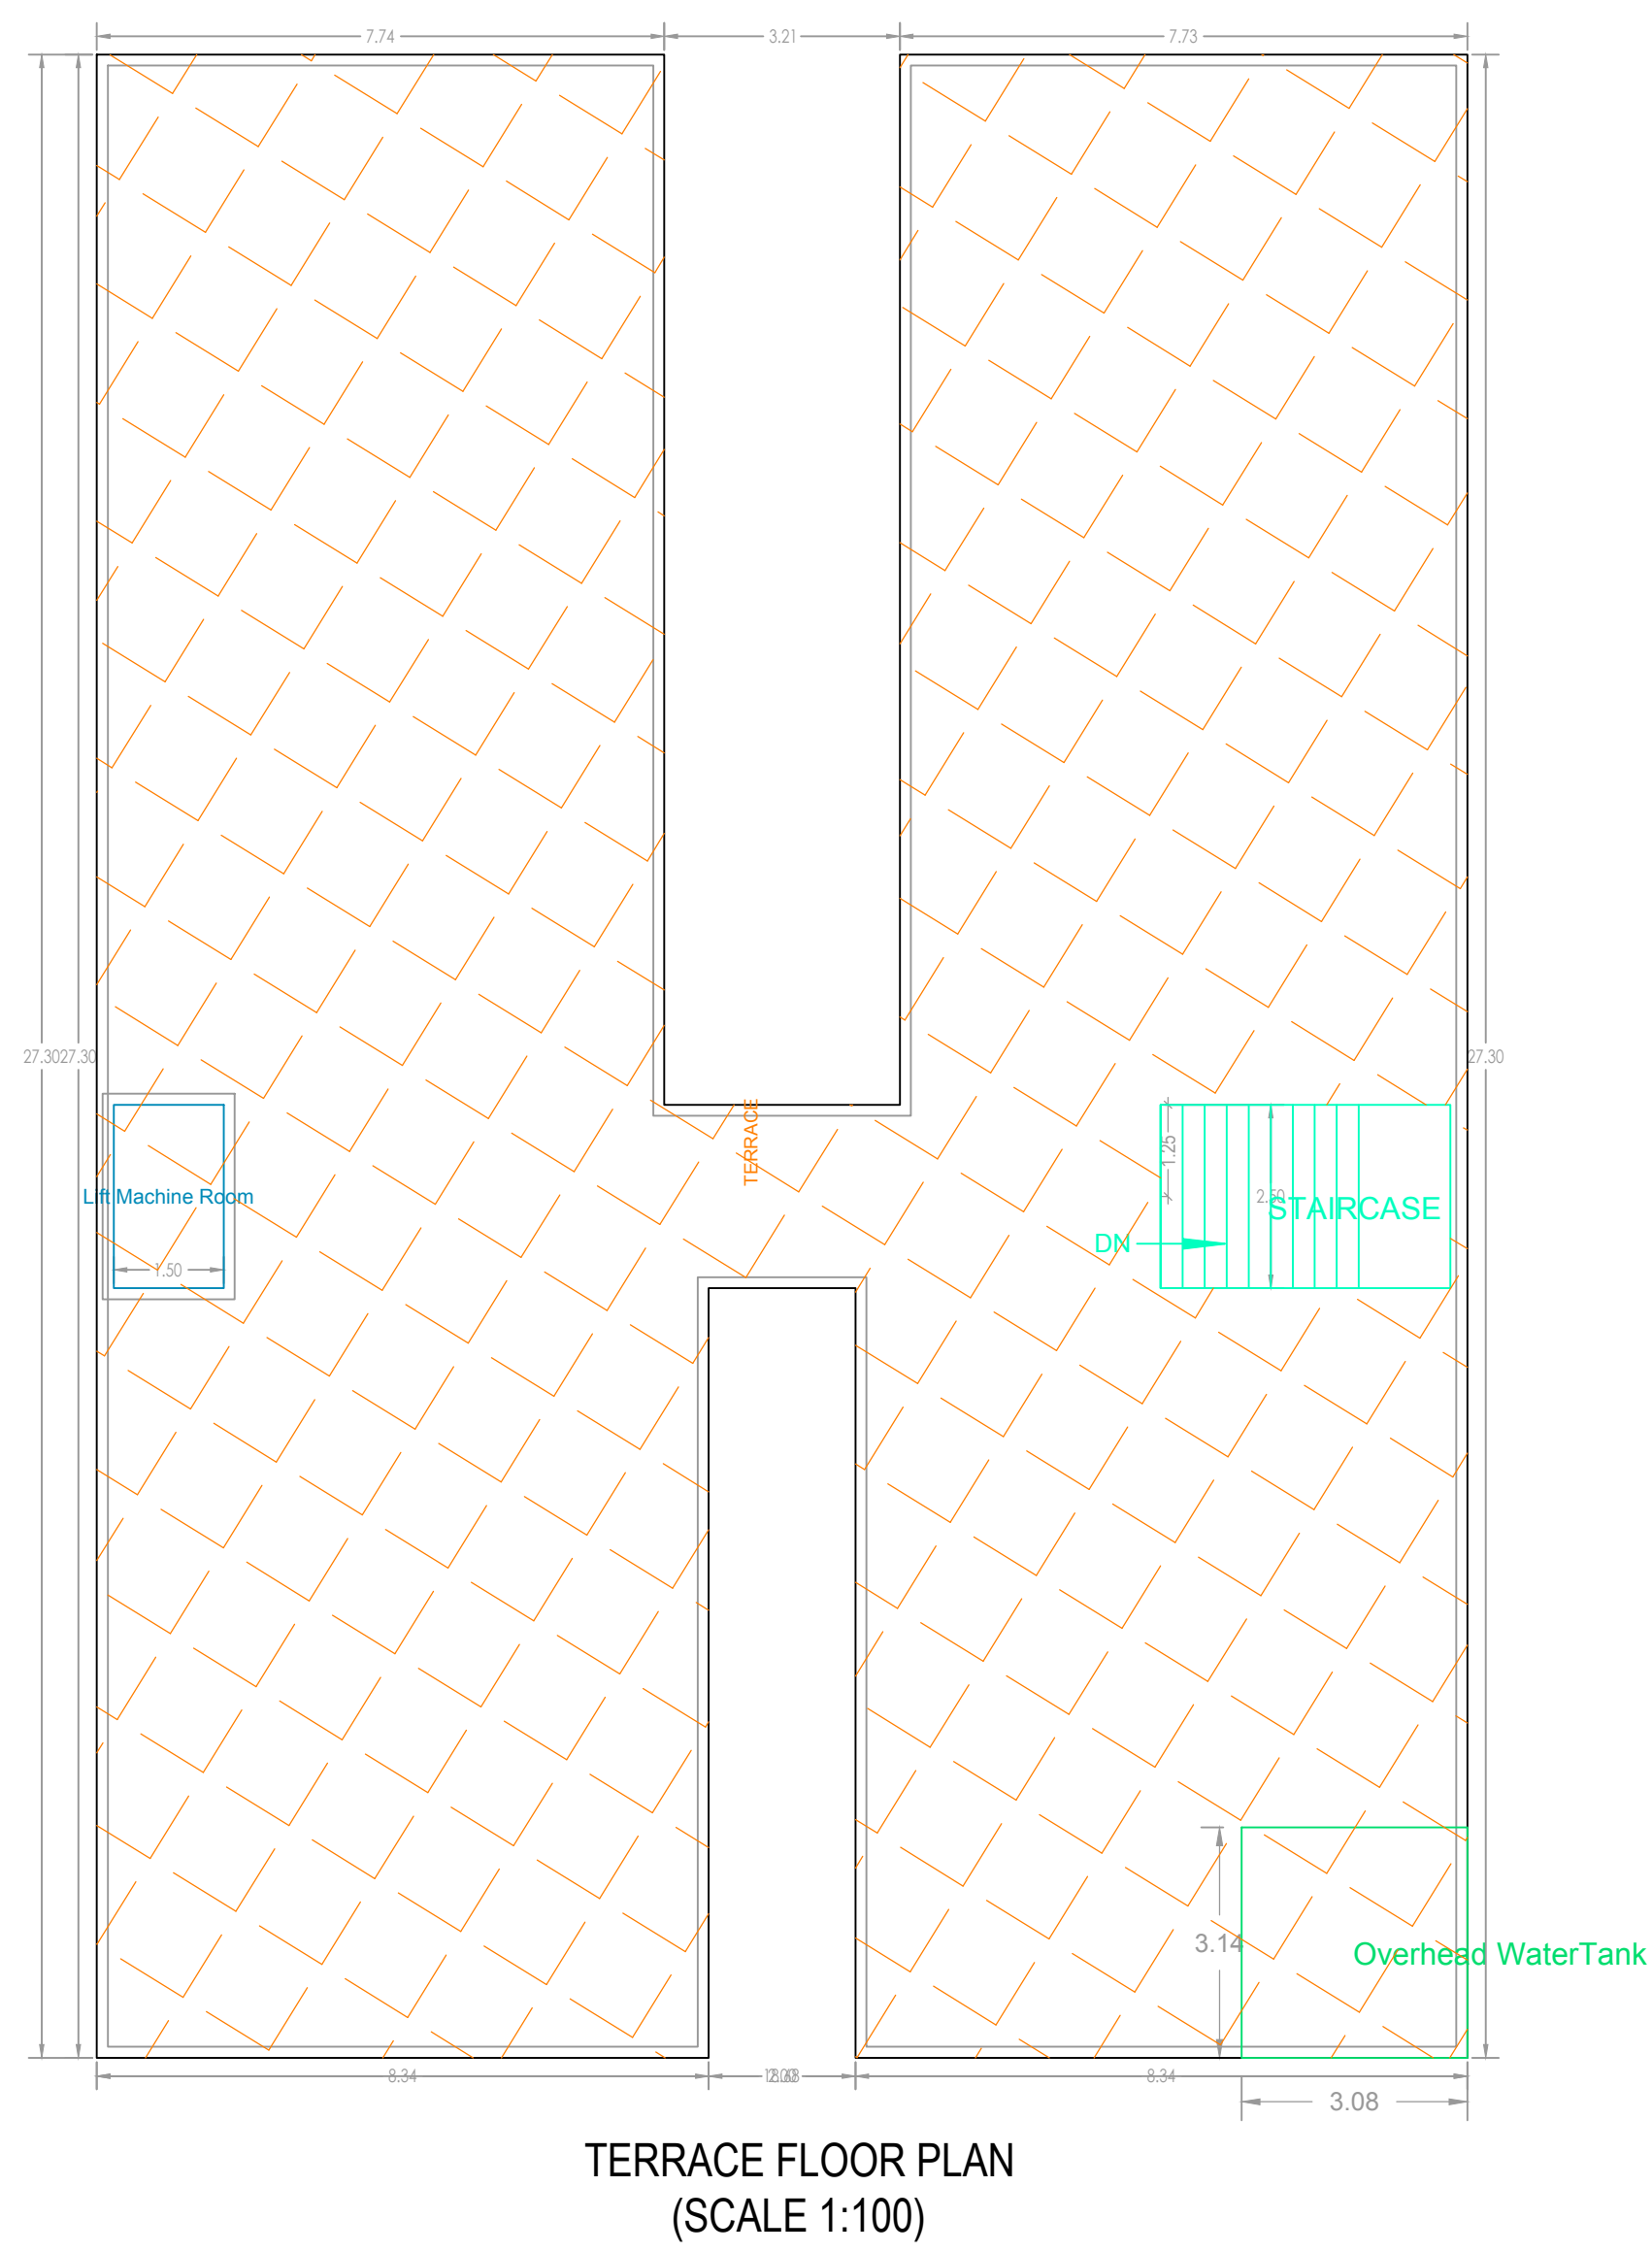

TERRACE FLOOR PLAN
(SCALE 1:100)

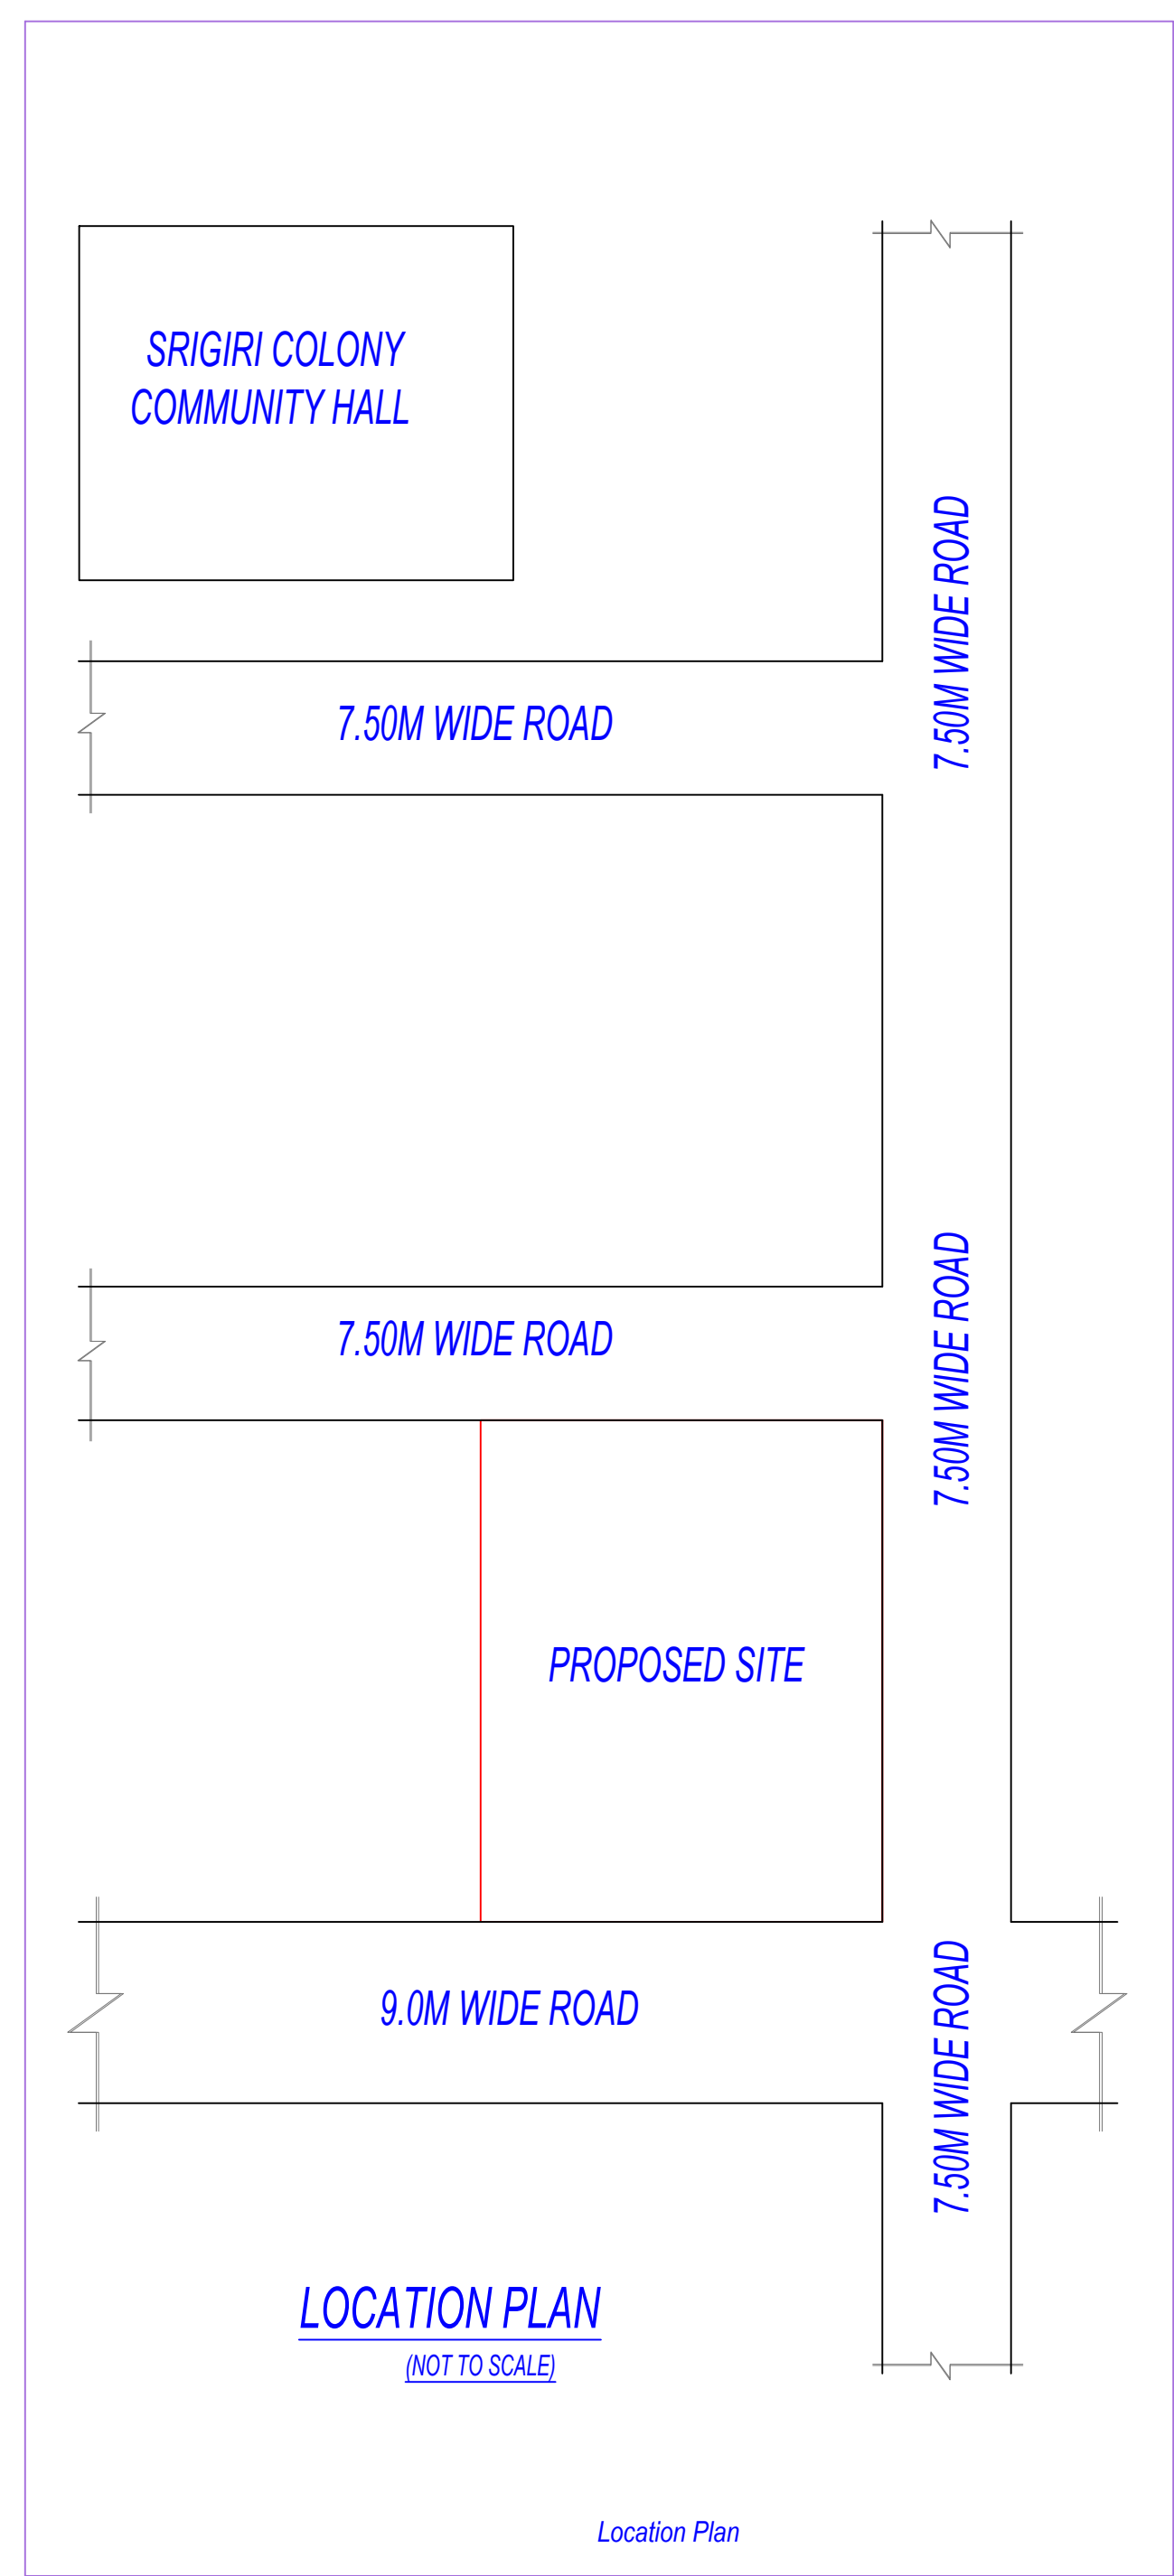

LOCATION PLAN
(NOT TO SCALE)

(NOT TO SCALE)

Location: [illegible]

SCHEDULE OF JOINERY			
BUILDING NAME	NAME	L X H	MQS
PROPOSED (BUILDING)	D2	0.76 X 2.10	08
PROPOSED (BUILDING)	G1	0.76 X 2.10	08
PROPOSED (BUILDING)	M2	1.00 X 2.10	29
PROPOSED (BUILDING)	AK01H	1.28 X 2.10	12
PROPOSED (BUILDING)	AK01H	1.50 X 2.10	29

SCHEDULE OF JOINERY			
BUILDING NAME	NAME	L X H	MQS
PROPOSED (BUILDING)	Y	0.60 X 1.50	10
PROPOSED (BUILDING)	V	0.75 X 1.25	08
PROPOSED (BUILDING)	W	1.50 X 2.50	115
PROPOSED (BUILDING)	BH1	2.00 X 2.50	29

SCHEDULE OF JOINERY			
BUILDING NAME	NAME	L X H	MOS
PROPOSED (BUILDING)	Y	0.60 X 1.00	10
PROPOSED (BUILDING)	Y	0.75 X 1.25	50
PROPOSED (BUILDING)	III	1.50 X 2.50	110
PROPOSED (BUILDING)	III	2.00 X 2.50	90

[illegible]

Note: All dimensions are in meters.